

**JERAI FITNESS GYM FLOOR DESIGN**  
**1200 SQFT**

**DESCRIPTION:**


**CARDIO**

SR. NO.	MACHINE NAME	QTY.
1	TREADMILL	2 NOS.
2	ELLIPTICAL	1 NO.
3	SPINNING BIKE	2 NOS.

**STRENGTH**

SR. NO.	MACHINE NAME	QTY.
4	PEC FLY / REAR DELT	1 NO.
5	MULTI PRESS	1 NO.
6	LAT PULL DOWN WITH ROWING COMBO.	1 NO.
7	SEATED LEG CURL / LEG EXTENSION COMBO.	1 NO.
8	MULTI FUNCTION STATION	1 NO.
9	POWER CAGE	1 NO.
10	45° LEG PRESS	1 NO.
11	SEATED CALF	1 NO.
12	OLYMPIC FLAT BENCH	1 NO.
13	OLYMPIC INCLINE BENCH	1 NO.
14	SUPER BENCH	2 NOS.
15	PREACHER CURL BENCH	1 NO.
16	DUMBBELL RACK TWIN TIER	1 NO.

5-15 AMPS ELECTRICAL POINT WITH 5 KVA STABILIZER FOR EACH TREADMILL.

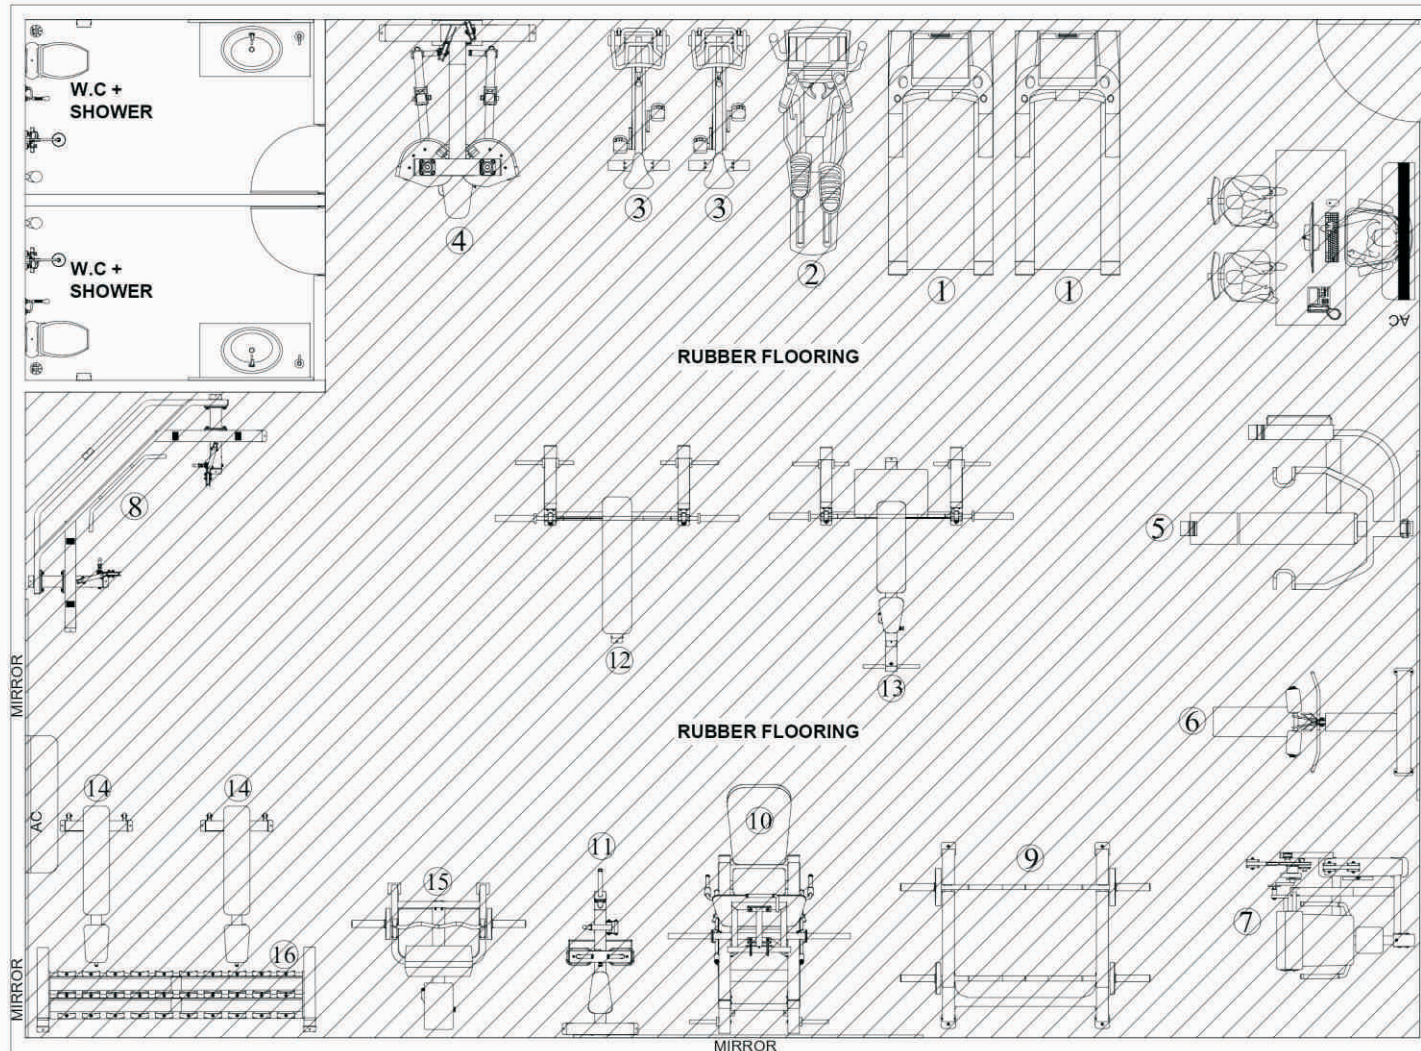

BRAND:- JERAI FITNESS

COMPANY NAME:-  
**JERAI FITNESS LTD**

TITLE:-

**GYM LAYOUT**

CLIENT NAME:

GYM NAME:

LOCATION: N.T.S

AREA: 1200 sq.ft.

DRN BY: N.T.S

REV DWG NO: 00

NORTH  
SIGN :-



DRN BY:-

DATE:-

CHK BY:-

DATE:-

